



# PROJECT 1: HISTORIC CHAIR

Emma Jackson

ID 2040

January 23, 2025

## TABLE OF CONTENTS

Chair Sketch	1
Section Drawing	2
Elevation Drawing	3
Detail Drawings	4

## CONCEPT STATMENT

The Florin Chair boasts a sturdy hardwood frame with a creamy brown stain, showcasing its timeless durability. While the current upholstery and foam cushion are worn, they will be replaced to enhance both comfort and aesthetic appeal. The updated upholstery will feature a warm vanilla textured fabric by Sunbrella, giving the Florin Chair a modern yet versatile look that appeals to a broader audience.

## HISTORY

This chair draws inspiration from various historical designs. Its carved wooden frame and upholstered pattern reinterpret traditional styles, often reminiscent of brocade or jacquard motifs. The curved backrest and rolled arms are classic features commonly found in parlor chairs from the Victorian and Edwardian eras, designed for formal settings. The legs showcase carved, curved detailing, reflecting influences from traditional European styles such as Chippendale and Rococo.





UPHOLSTERY PATED FOR  
COMMERCIAL USE -  
COLOR VANILLA  
SUNBELLA FABRICS

ROLLED ARMS AND  
BACKREST - ASPECTS  
OF PARLOR CHAIRS  
USED IN FORMAL  
SETTINGS

EUROPEAN STYLE  
LEGS

PROJECT:

PROJECT I

CLASS:

ID 2040

DATE:

1-23-25

SIGNATURES:

NOTES:

ORIENTATION:

N/A


SHEET NUMBER:

I

EJ

emma jackson

ID

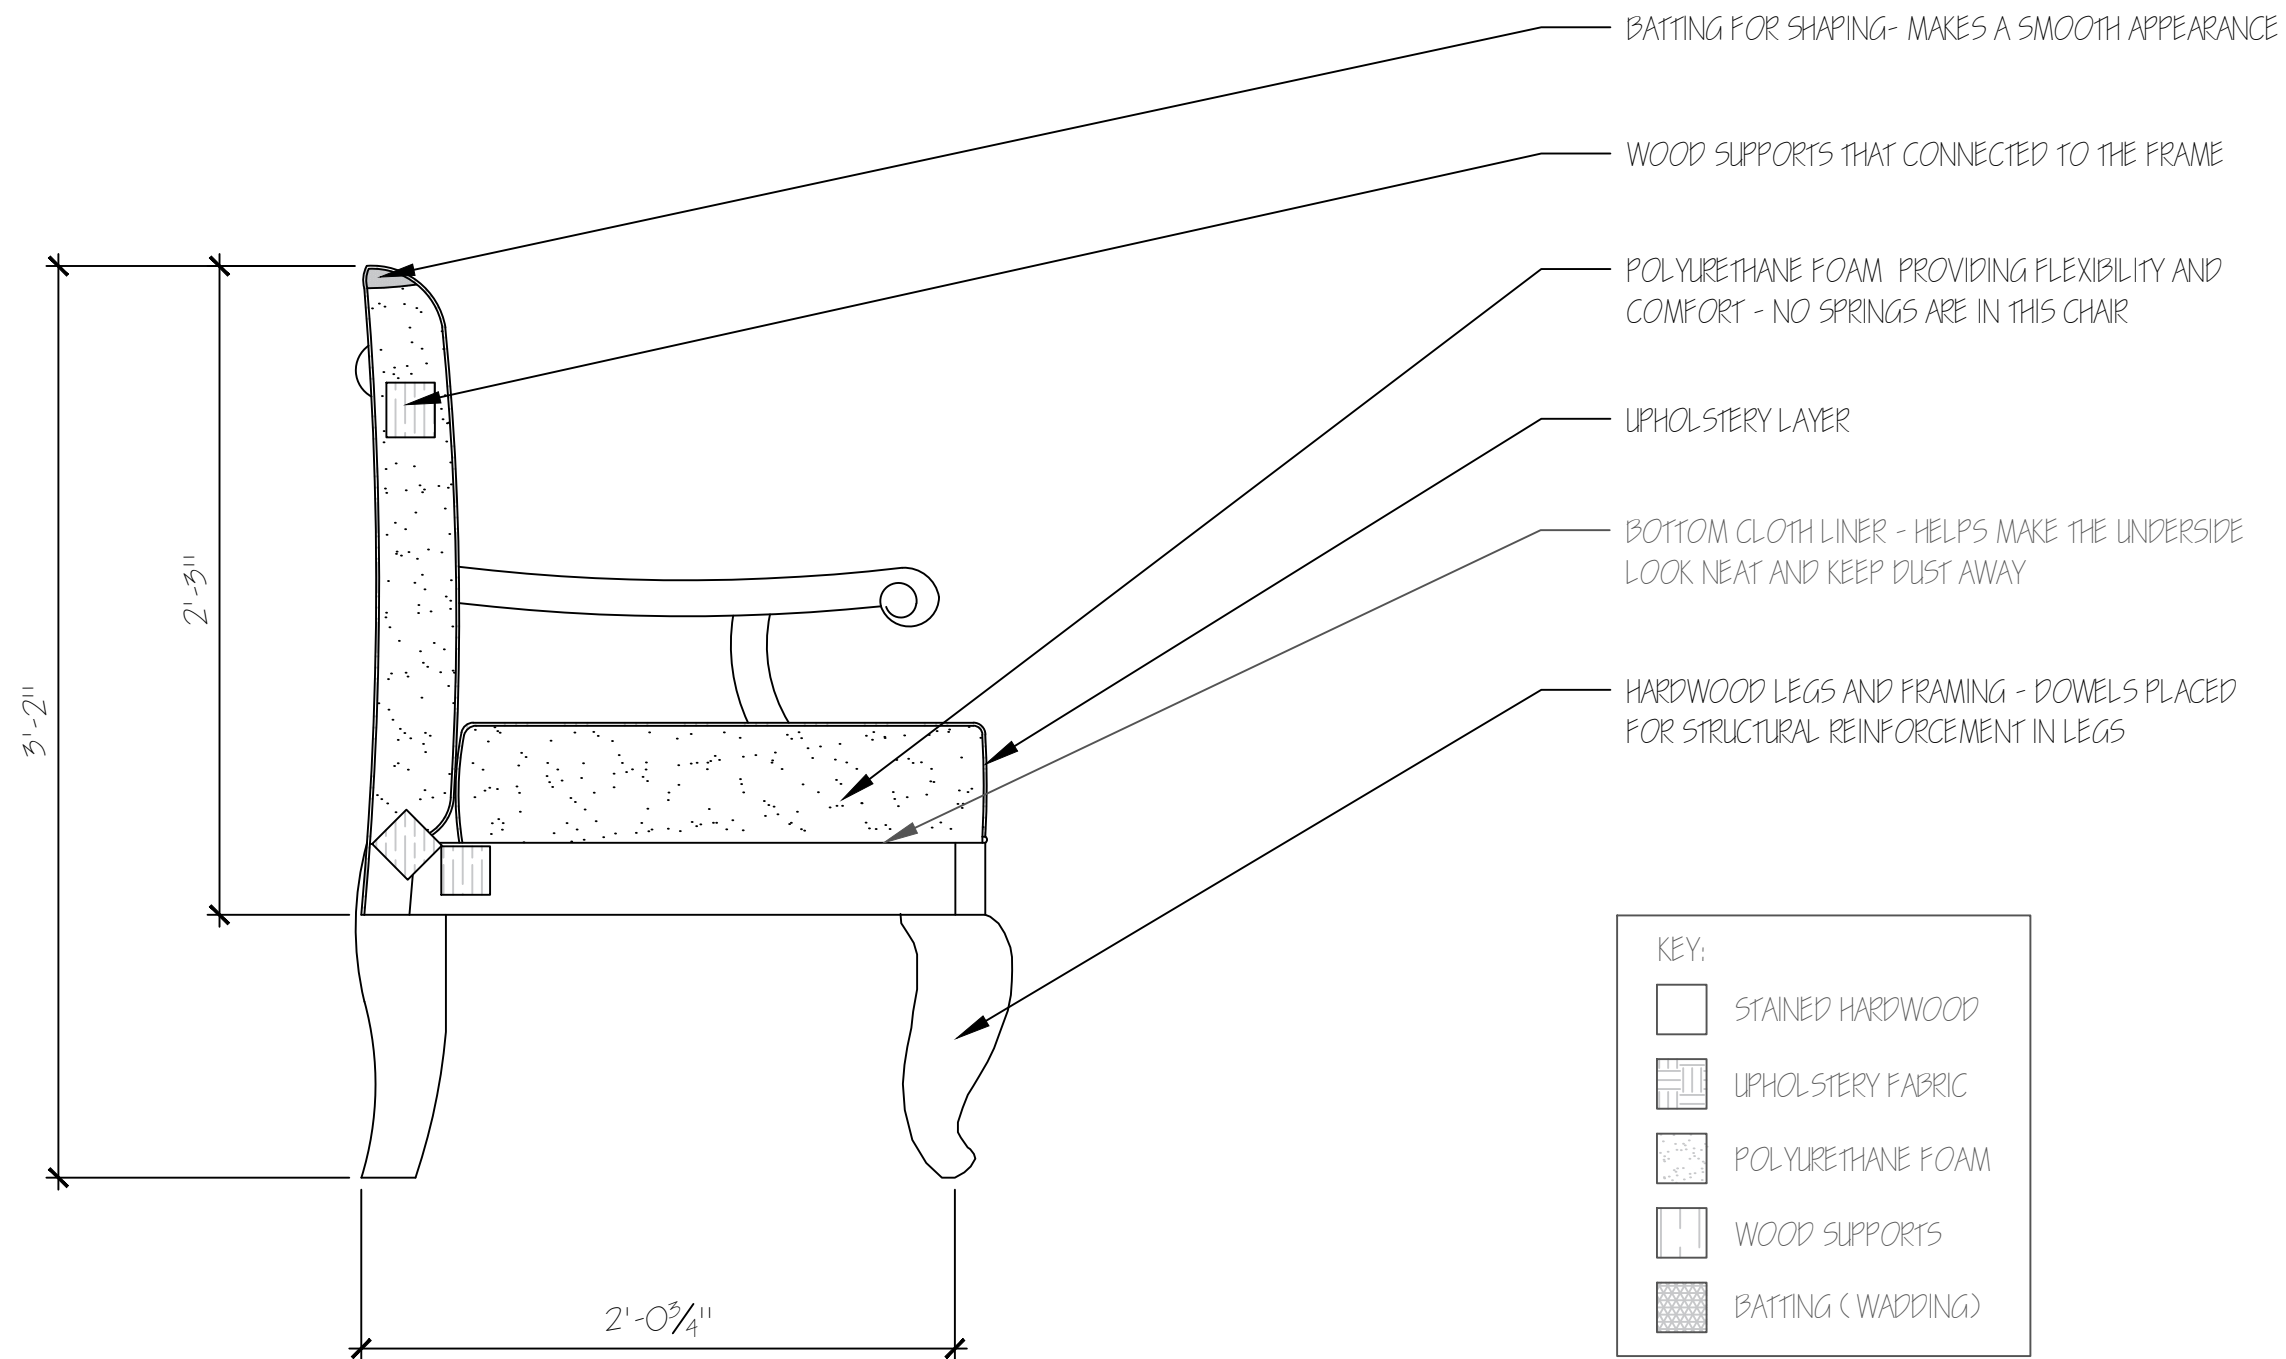

SECTION  
S  
2  
SCALE 1 <sup>1</sup>/<sub>2</sub>" = 1'

PROJECT:  
PROJECT 1

CLASS:  
ID 2040

DATE:  
1/ 23/ 25

SIGNATURES:


NOTES:

ORIENTATION:  
N/ A

SHEET NUMBER:  
2

EJ  
emma jackson  
ID



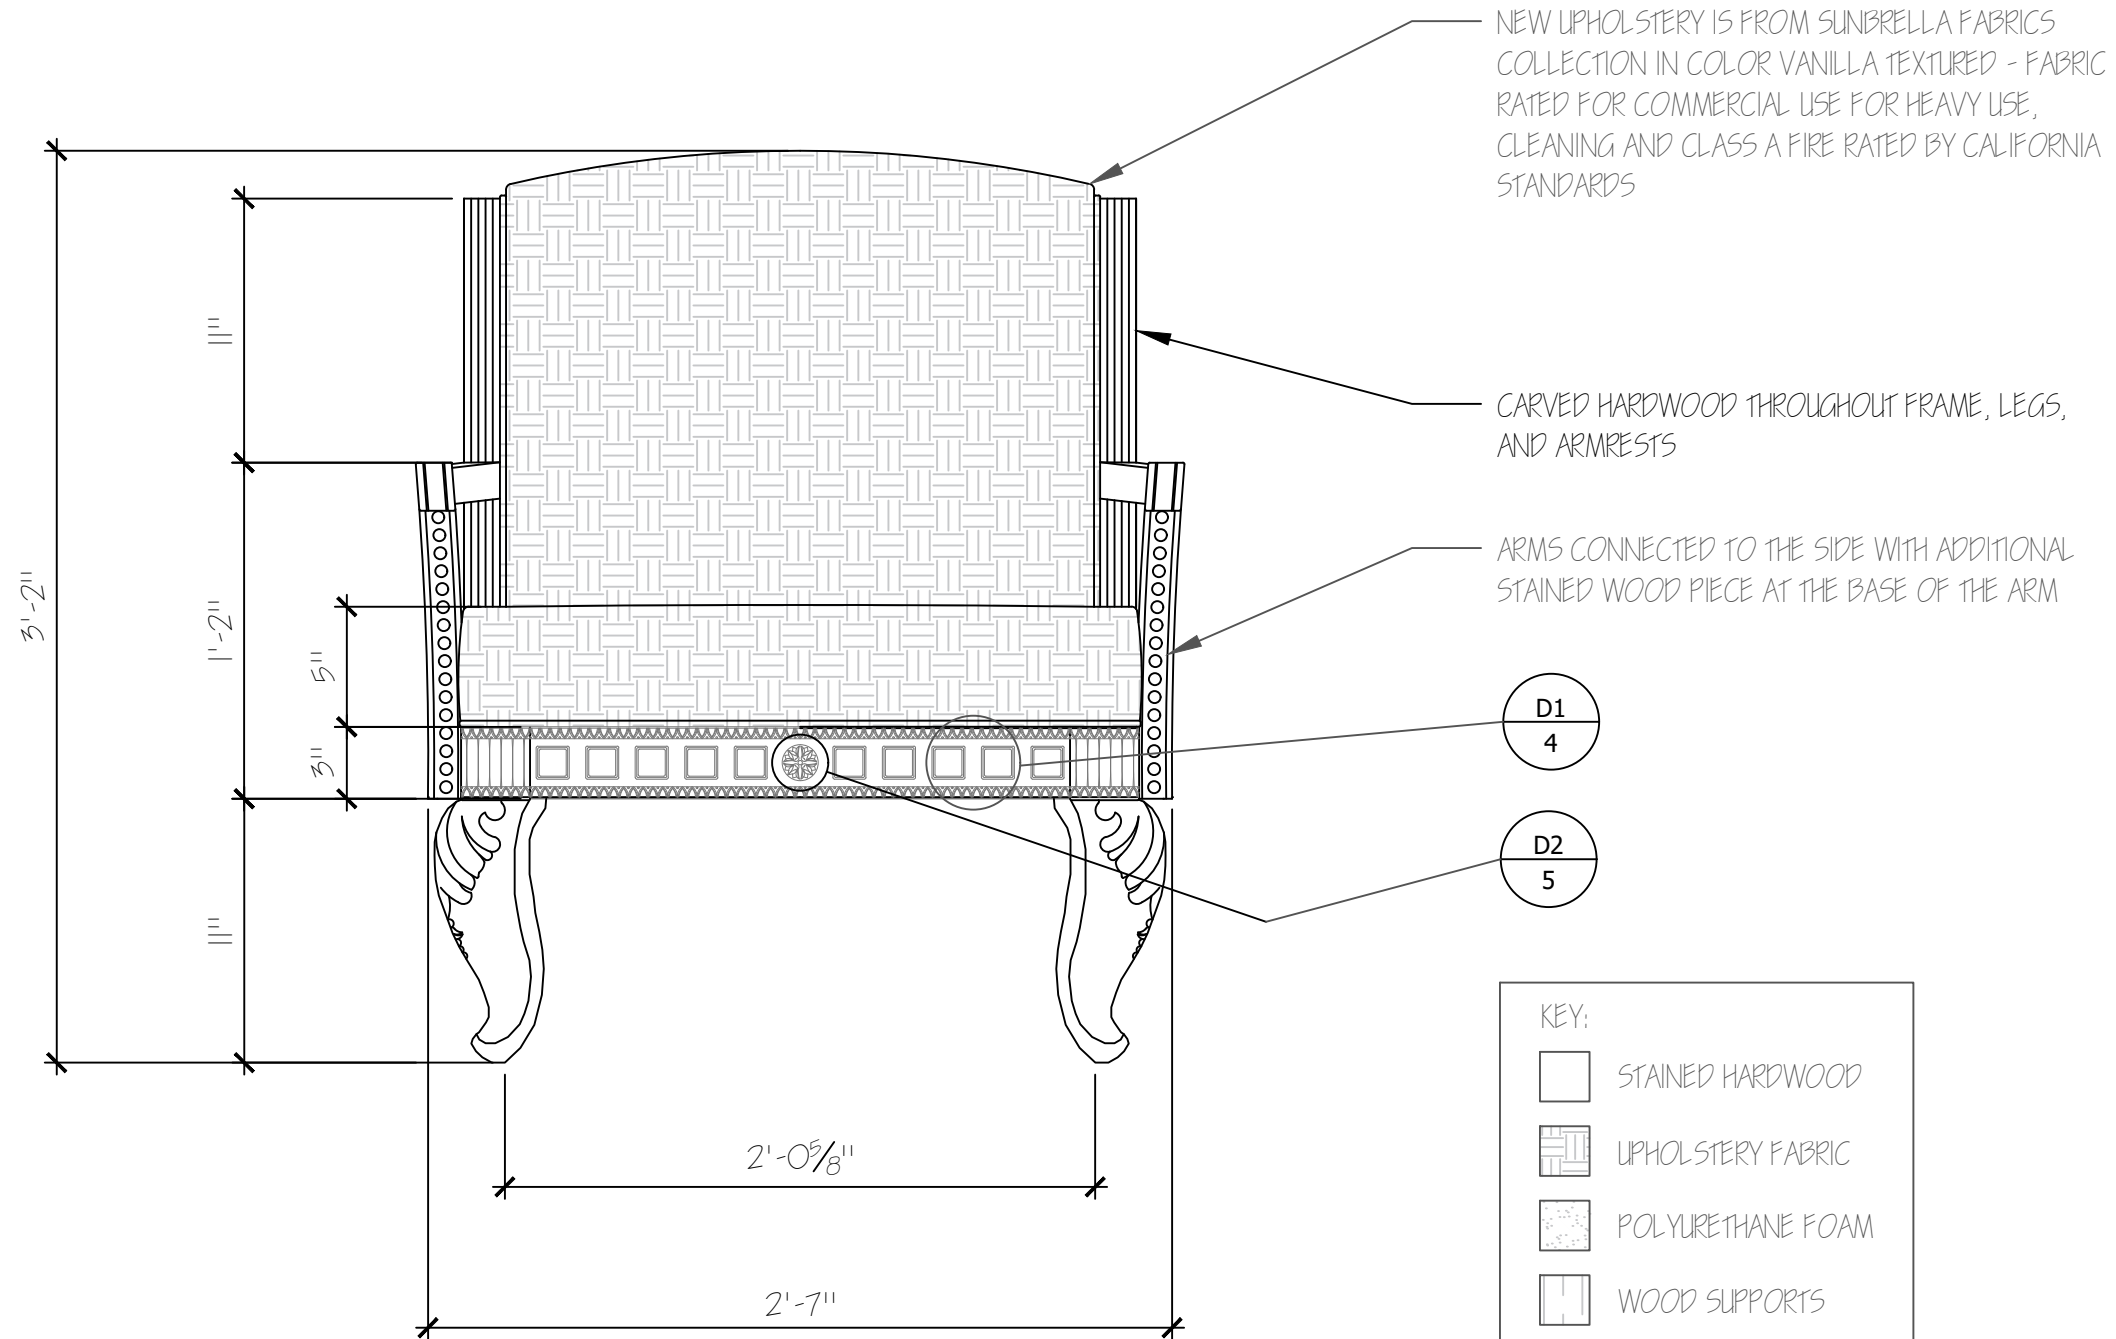

FRONT ELEVATION  
SCALE 1 1/2" = 1'

PROJECT:  
PROJECT 1

CLASS:  
ID 2040

DATE:  
1/ 23/ 25


SIGNATURES:

NOTES:

ORIENTATION:  
N/ A

SHEET NUMBER:  
3

EJ  
emma jackson  
ID

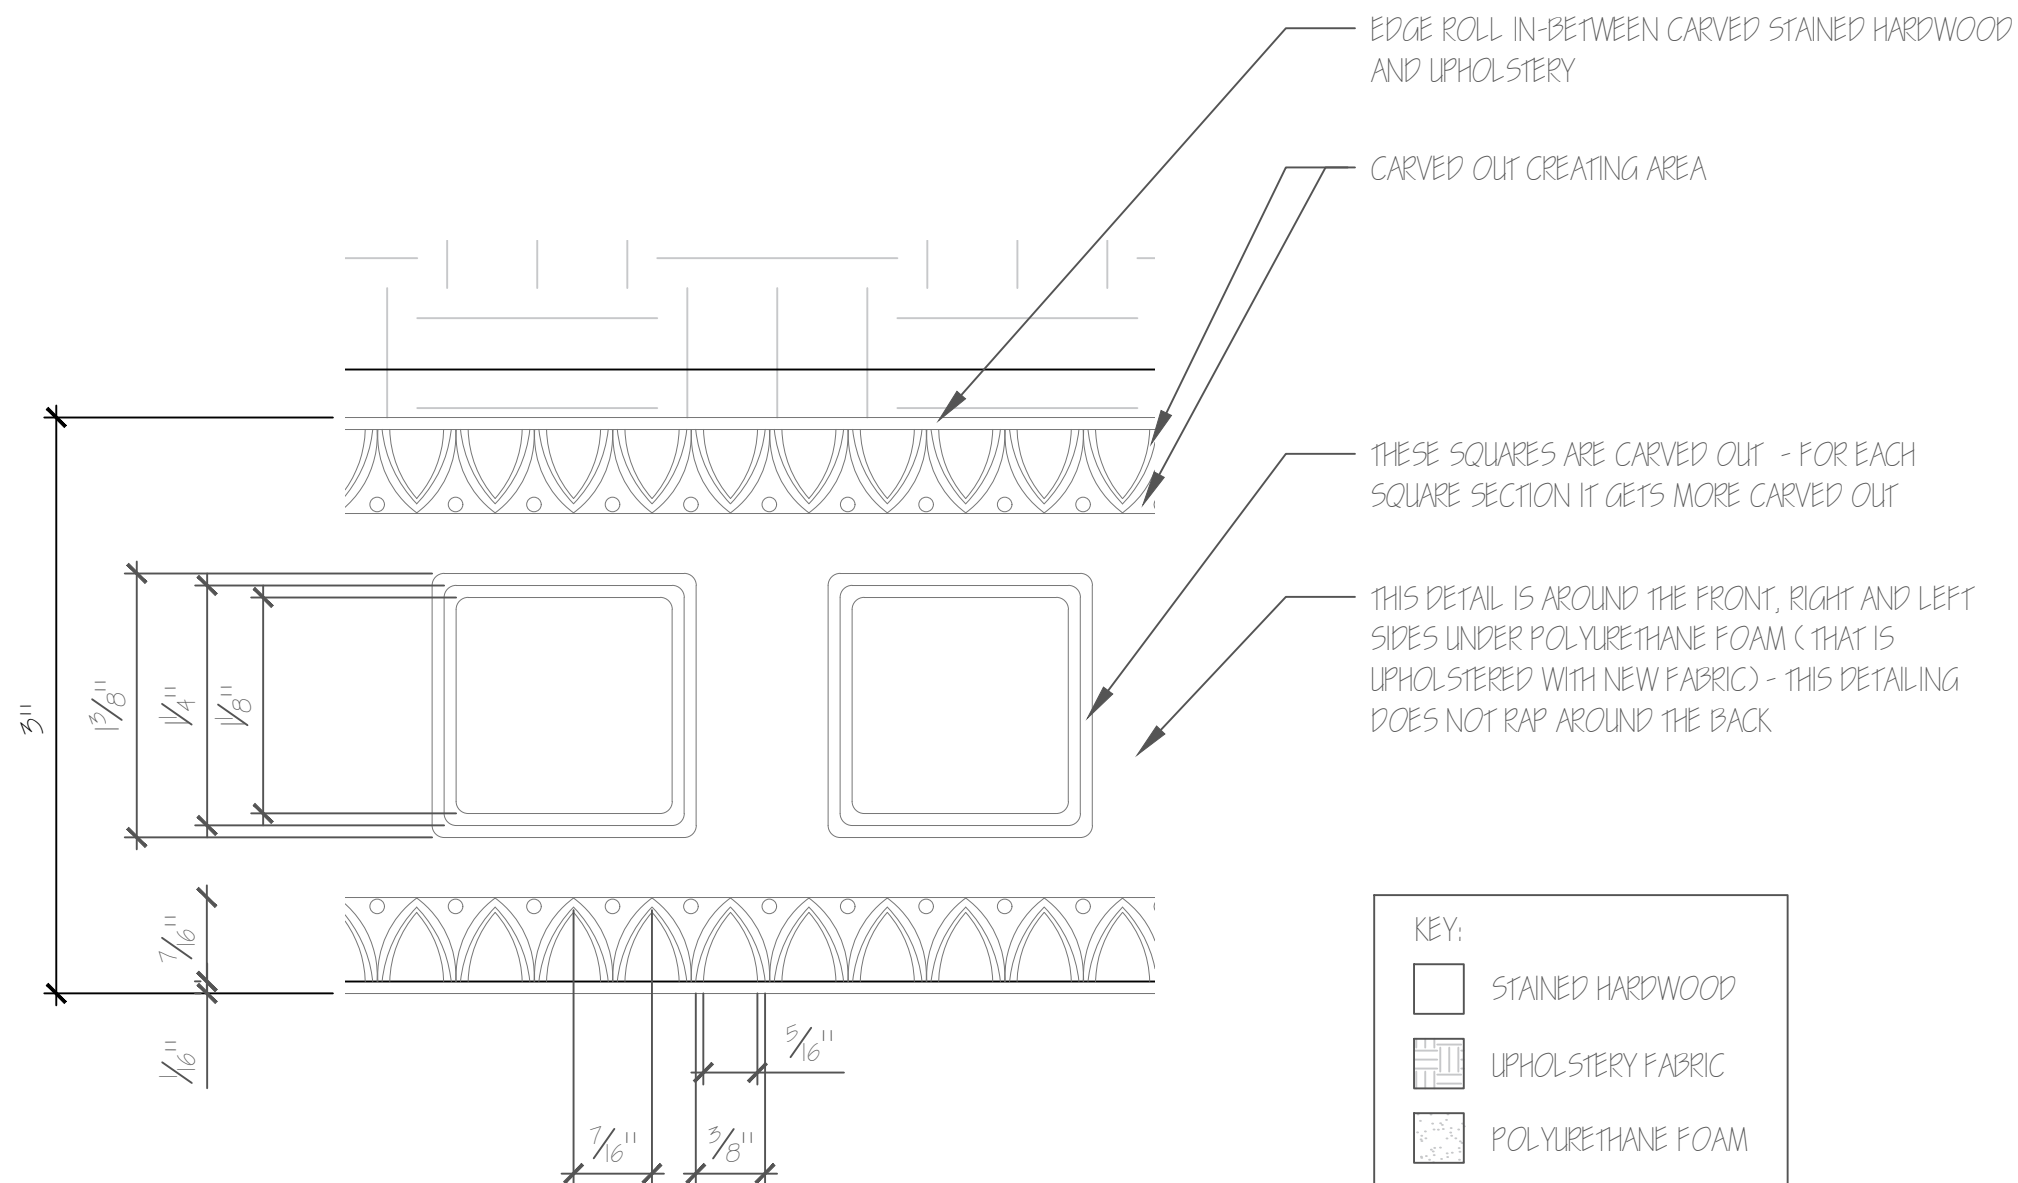

D1  
4

DETAIL  
SCALE 1" = 1"

PROJECT:  
PROJECT I

CLASS:  
ID 2040

DATE:  
1/ 23/ 25


SIGNATURES:

NOTES:

ORIENTATION:  
N/ A



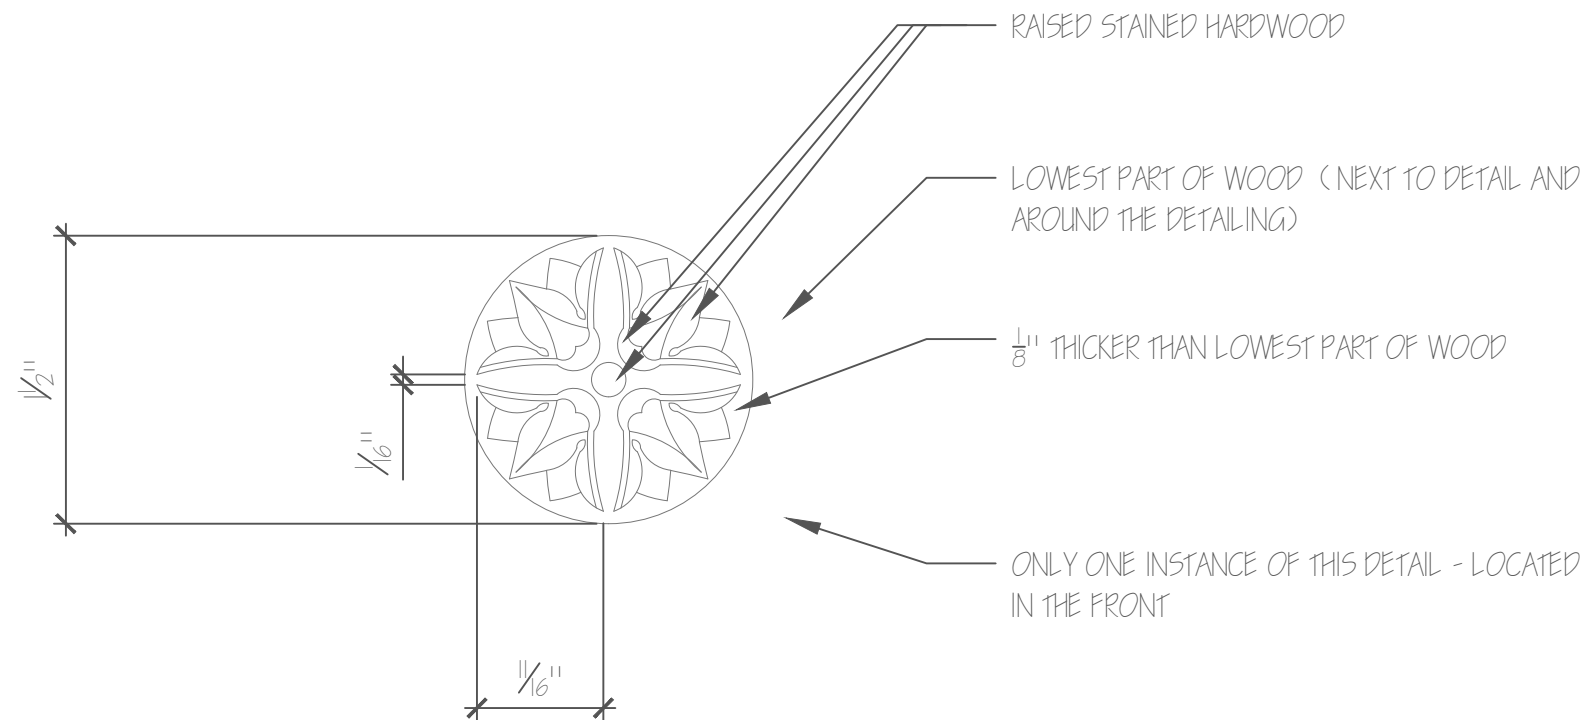


SHEET NUMBER:  
4

EJ  
emma jackson  
ID



D2  
5

DETAIL  
SCALE 1" = 1"

 KEY:	
	STAINED HARDWOOD
	UPHOLSTERY FABRIC
	POLYURETHANE FOAM
	WOOD SUPPORTS
	BATTING (WADDING)

PROJECT:  
PROJECT 1

CLASS:  
ID 2040

DATE:  
1/ 23/ 25

SIGNATURES:

NOTES:

ORIENTATION:  
N/ A

SHEET NUMBER:  
5

